



**FRONT ELEVATION**

SCALE: 1/4" = 1'-0"

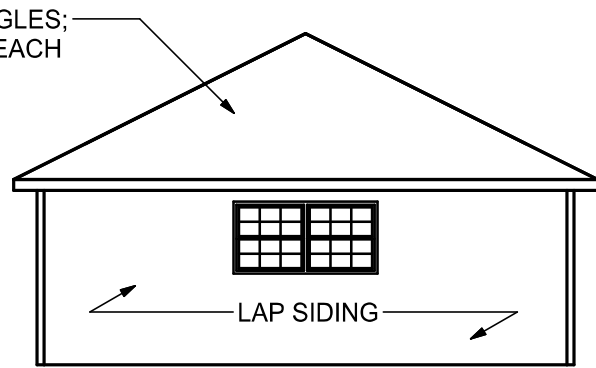


**REAR ELEVATION**

SCALE: 1/8" = 1'-0"

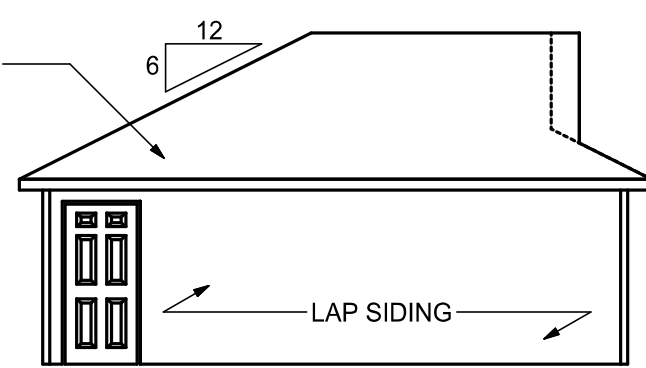


**LEFT ELEVATION**

SCALE: 1/8" = 1'-0"

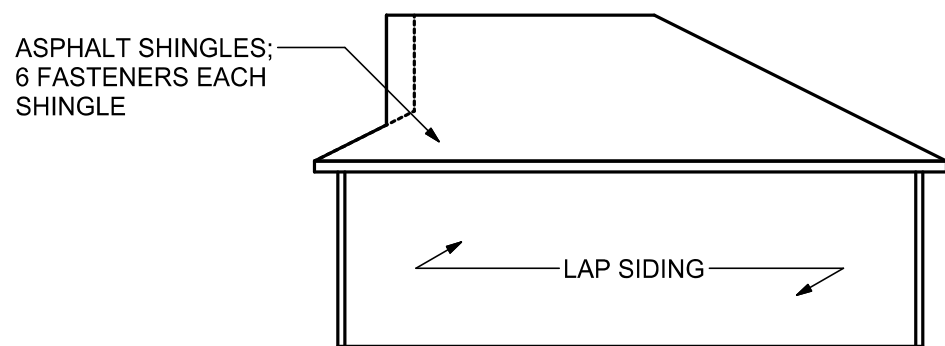


**RIGHT ELEVATION**

SCALE: 1/8" = 1'-0"

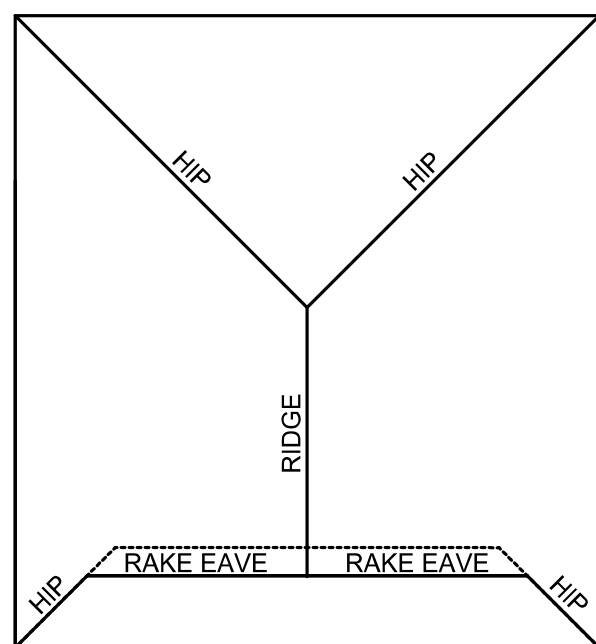


**ROOF PLAN**

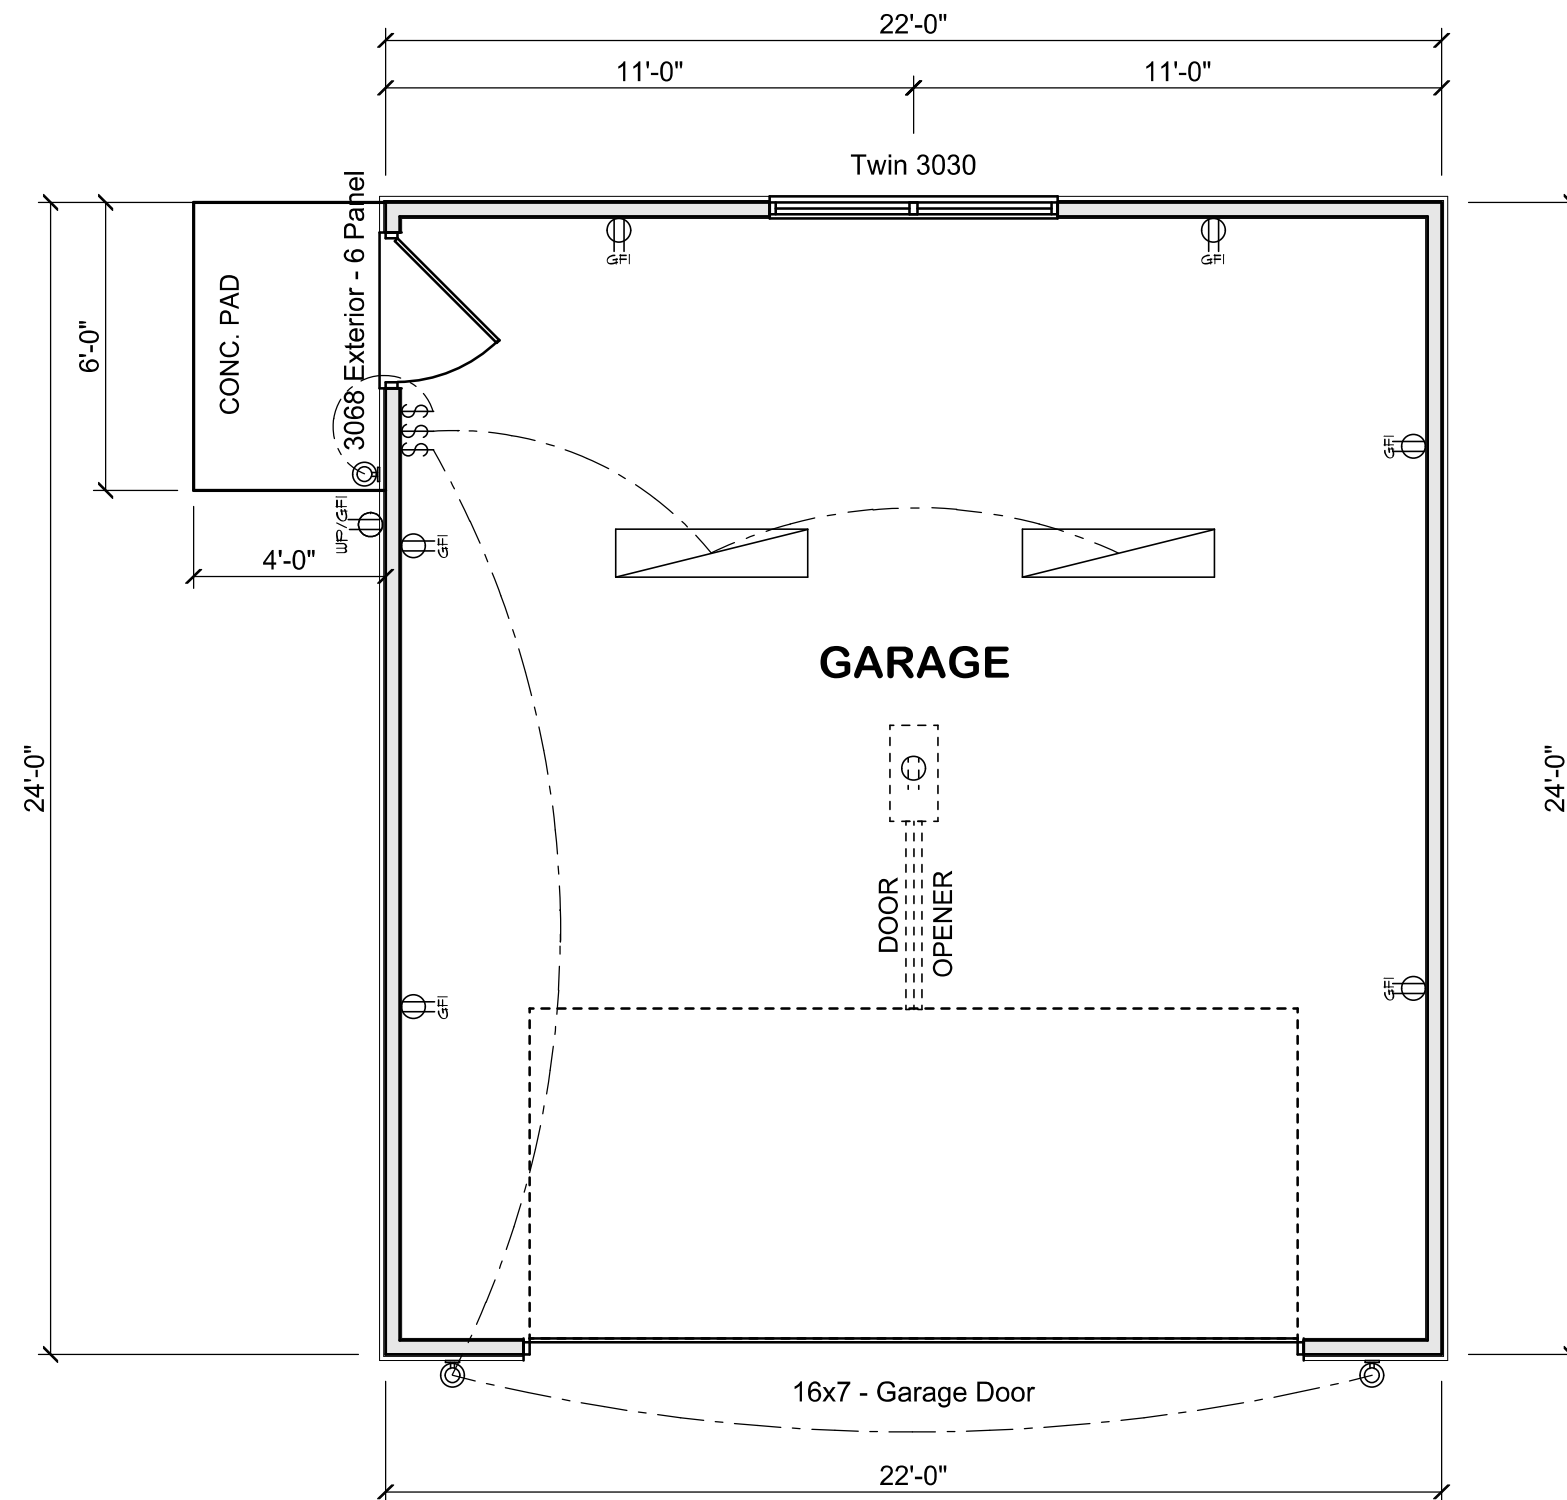


**FLOOR PLAN**

SCALE: 1/4" = 1'-0"

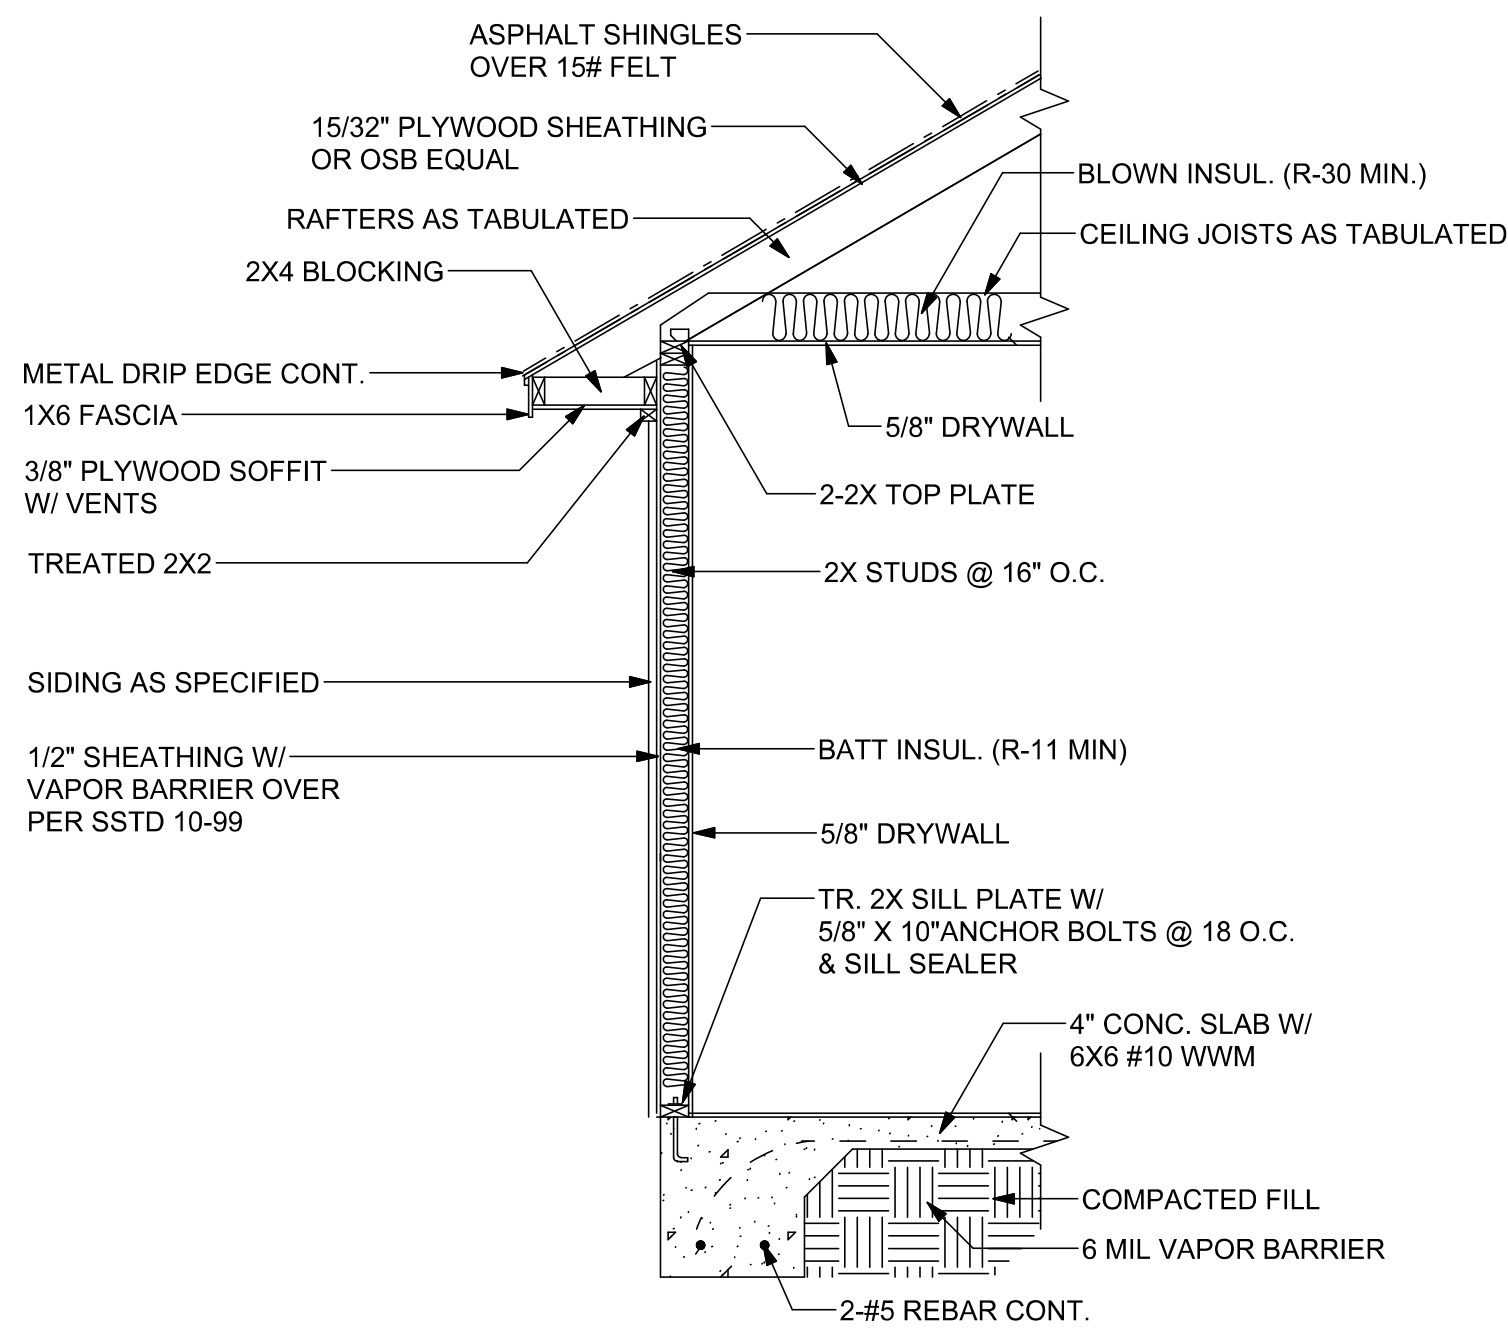

**TYPICAL WALL SECTION**

**SIDING/STUCCO**

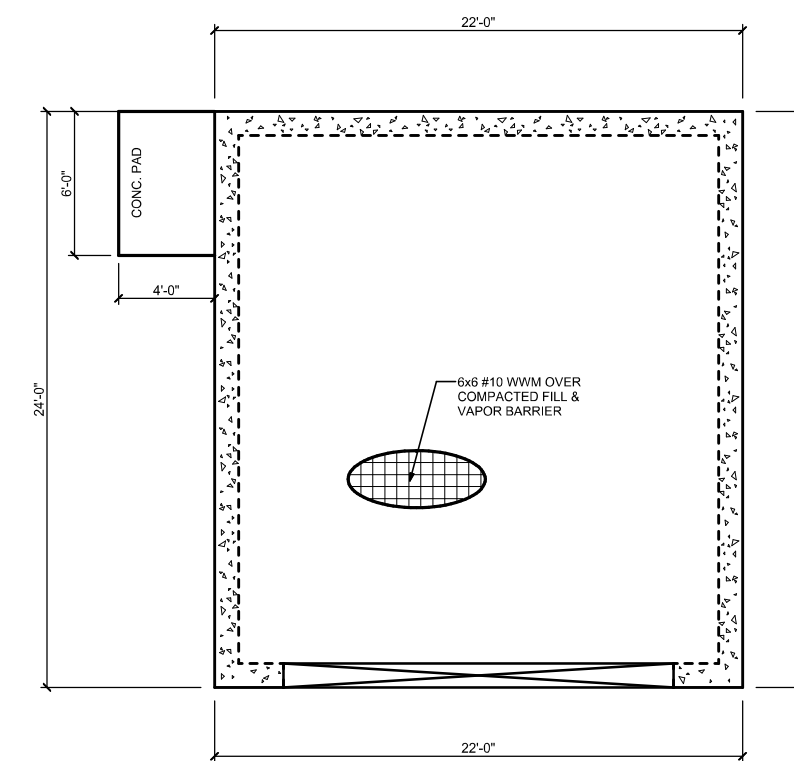

**FOUNDATION PLAN**

SCALE: 1/8" = 1'-0"

NOTE: THIS DRAWING HAS BEEN PROVIDED COMPLIMENTS OF PLANSOURCE, INC. IT IS THE SOLE RESPONSIBILITY OF THE BUILDER AND/OR OWNER TO REVIEW AND MAKE AGREE WITH LOCAL CODES. PLANSOURCE, INC ASSUMES NO RESPONSIBILITY OR LIABILITY FOR USE OF THESE PLANS.

DUE TO CODE AND SITE VARIANCES FROM ONE LOCATION TO ANOTHER, THE CONTRACTOR SHALL VERIFY ALL DIMENSIONS AND CONDITIONS BEFORE CONSTRUCTION. THE CONTRACTOR SHALL BE RESPONSIBLE FOR OBTAINING ALL NECESSARY PERMITS AND APPROVALS. ALL APPLICABLE CODES FOR THE LOCATION THIS STRUCTURE IS TO BE BUILT SHALL TAKE PRECEDENCE OVER ANYTHING SHOWN, DEPICTED, OR IMPLIED IN THESE DRAWINGS. THE CONTRACTOR SHALL BE RESPONSIBLE TO VERIFY ALL DIMENSIONS, SIZES, AND DETAILS. GREAT EFFORT HAS BEEN MADE IN THE PRODUCTION OF THESE DRAWINGS. HOWEVER, THE DESIGNER CANNOT GUARANTEE AGAINST HUMAN ERROR AND/OR OMISSIONS.

**PlanSource, Inc**  
 Home plans Duplex plans  
 Small apartments  
 www.plansourceinc.com  
 3586 SANGANTI BLVD SUITE L # D TIBERVILLE, MS 39540

PROJECT/PLAN NO:	<b>G1021-11</b>
JOB LOCATION:	
APPROVED BY:	

<b>SQUARE FOOTAGE</b>
LIVING:
OTHER:
TOTAL: 528 SF

DATE:
DRAWN BY:
FILENAME:

SHEET
-------